


NOTES:
1. SITE LAYOUT AND LOT LINES BY DEVINE TARELL & ASSOCIATES
2. BASED ON SOUND LEVEL SPECIFICATION BY GE.

FIGURE 4
SOUND LEVEL CONTOURS
MARS HILL WIND FARM




Resource
Systems
Engineering
35 Church Rd.
P. O. Box K
Brunswick, Maine
(207) 725-7896

DWG NO.: SLS-02 SHEET: 1 OF 1
PROJECT: 030625 REV: 0
DRWN: RSB DATE: 12-26-03
CHECK: APP'D:

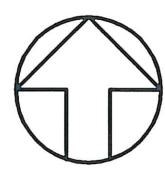


LEGEND


- * KNOWN PROTECTED LOCATION
- PROPERTY LINES
- PROJECT LEASE BOUNDARY
- 50 PREDICTED SOUND LEVEL CONTOUR (dBA)

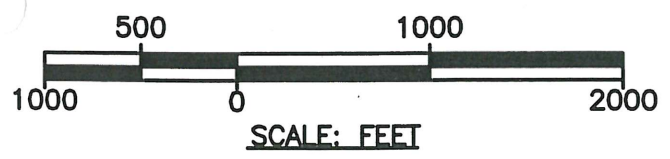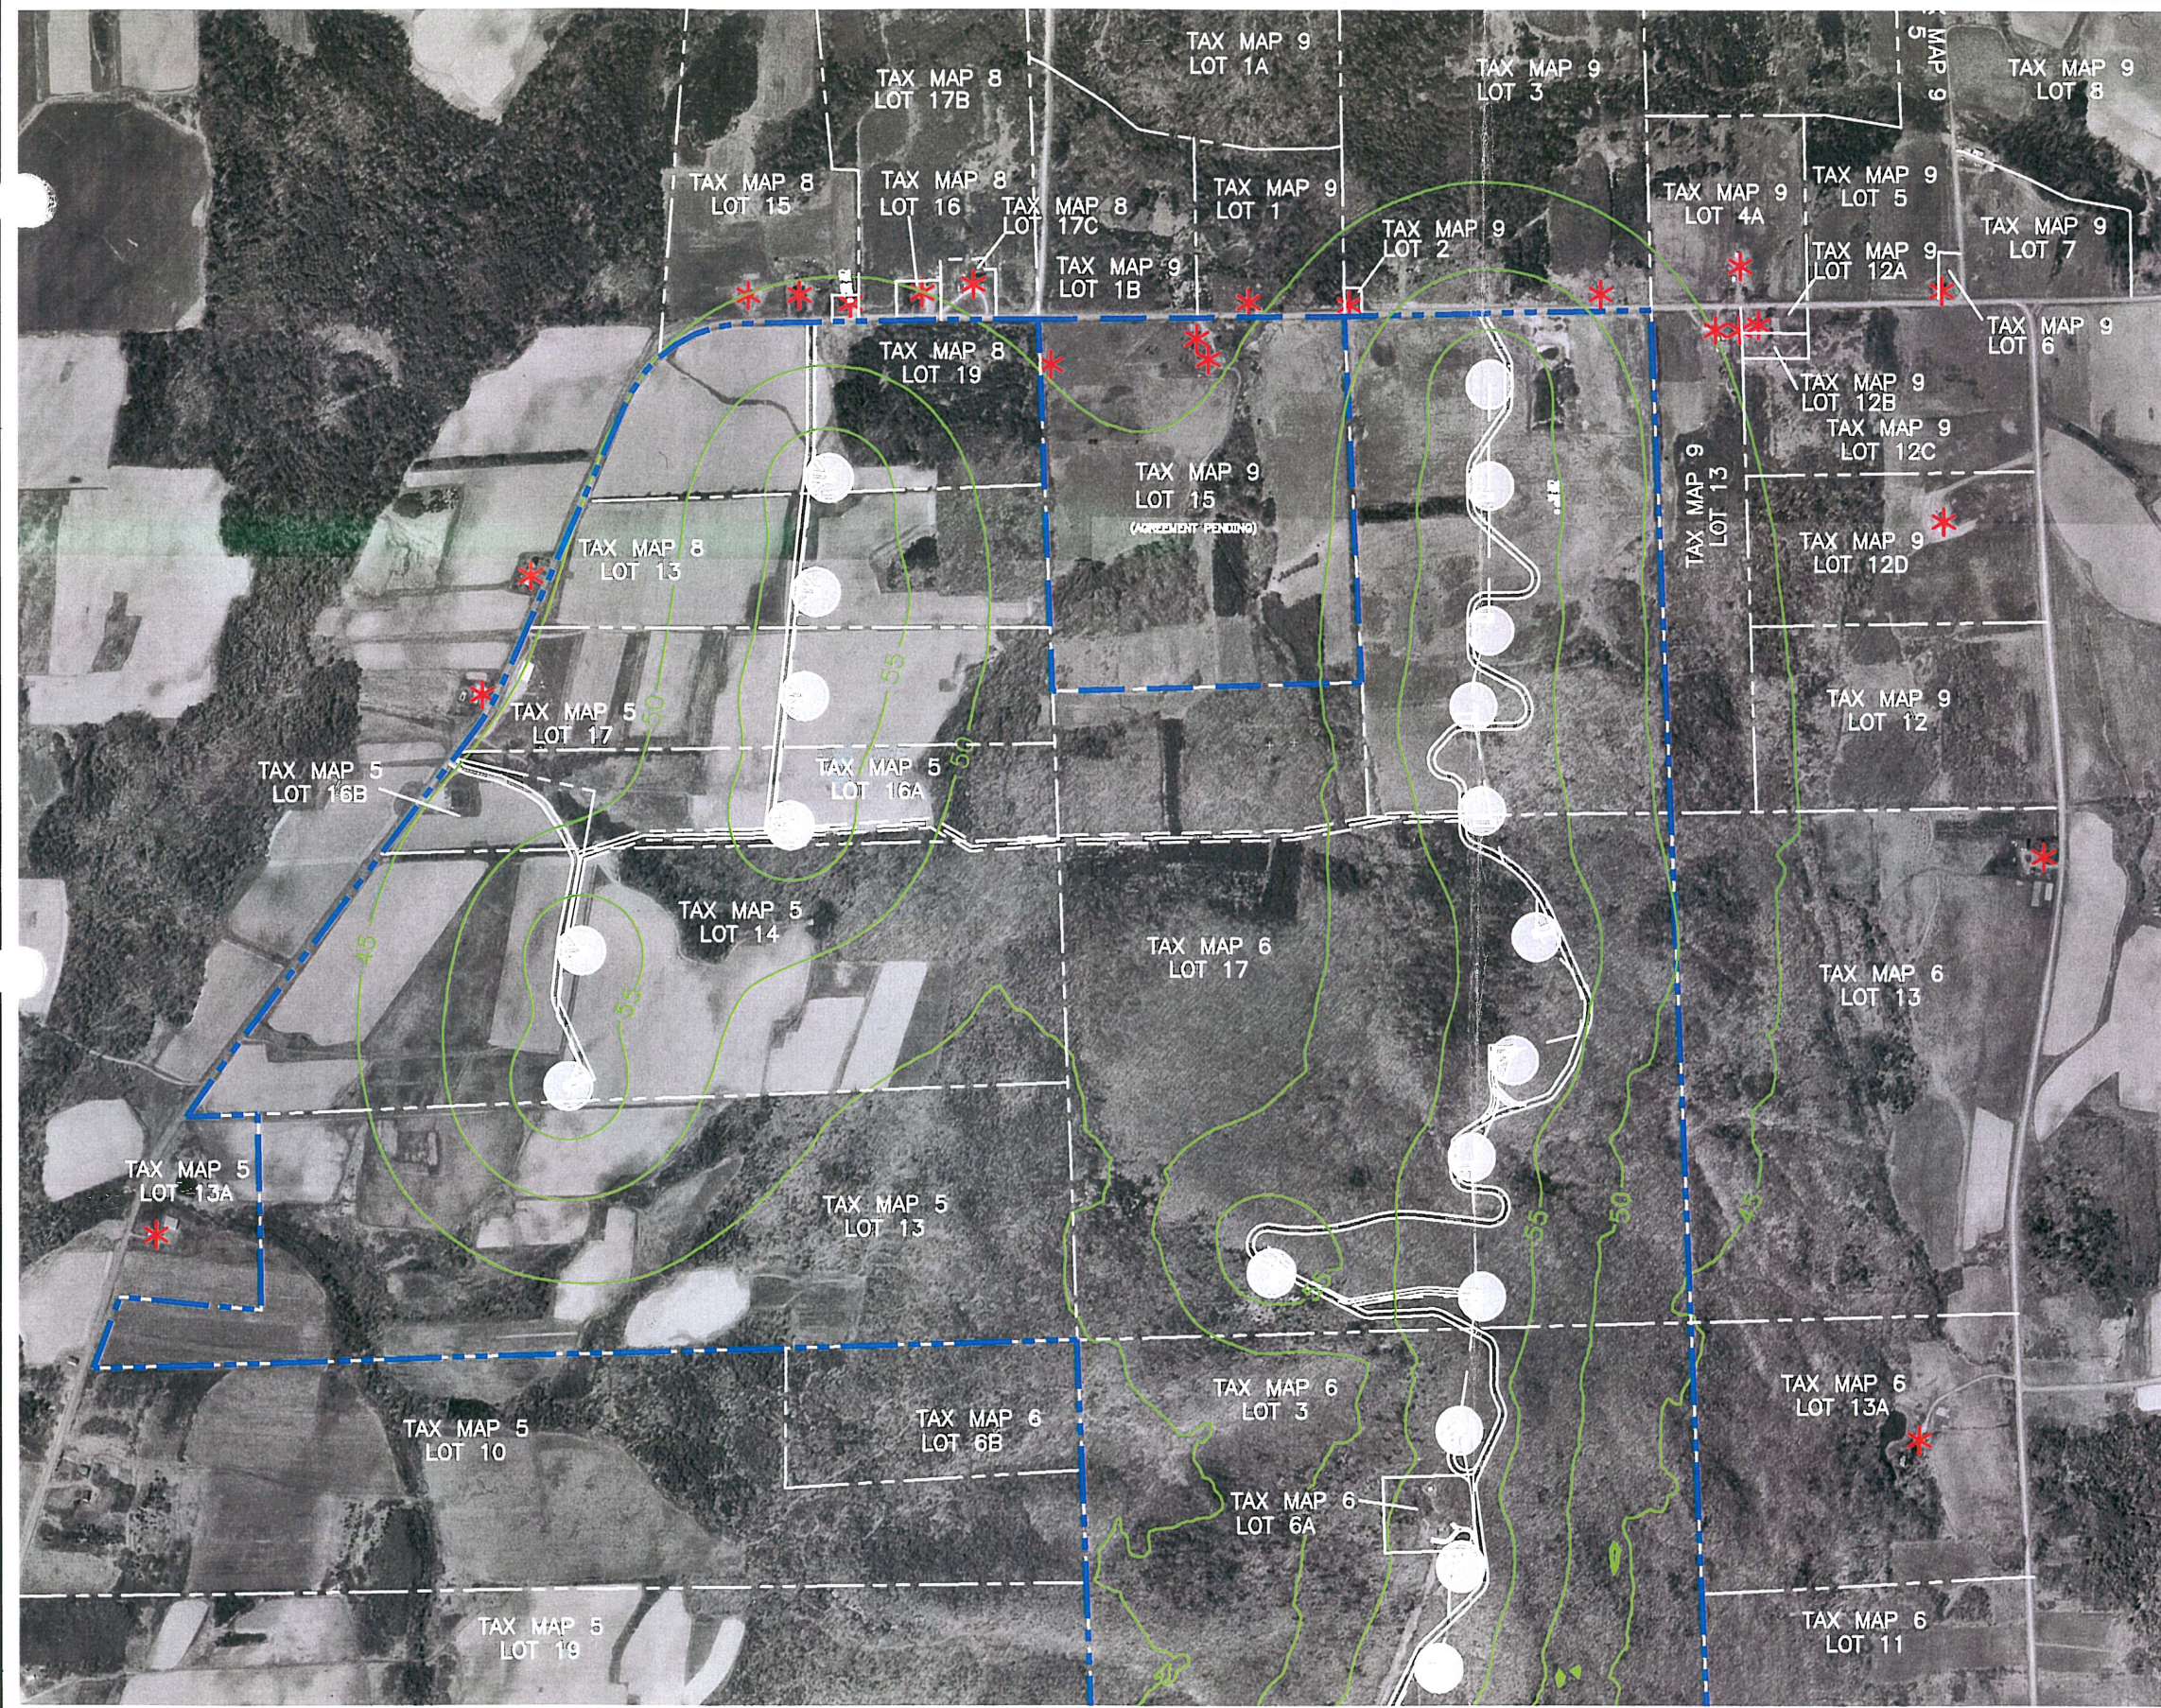

MARS HILL WIND FARM PROJECT
PROJECT BOUNDARY AND NEARBY
PROTECTED LOCATIONS
FIGURE 5-1

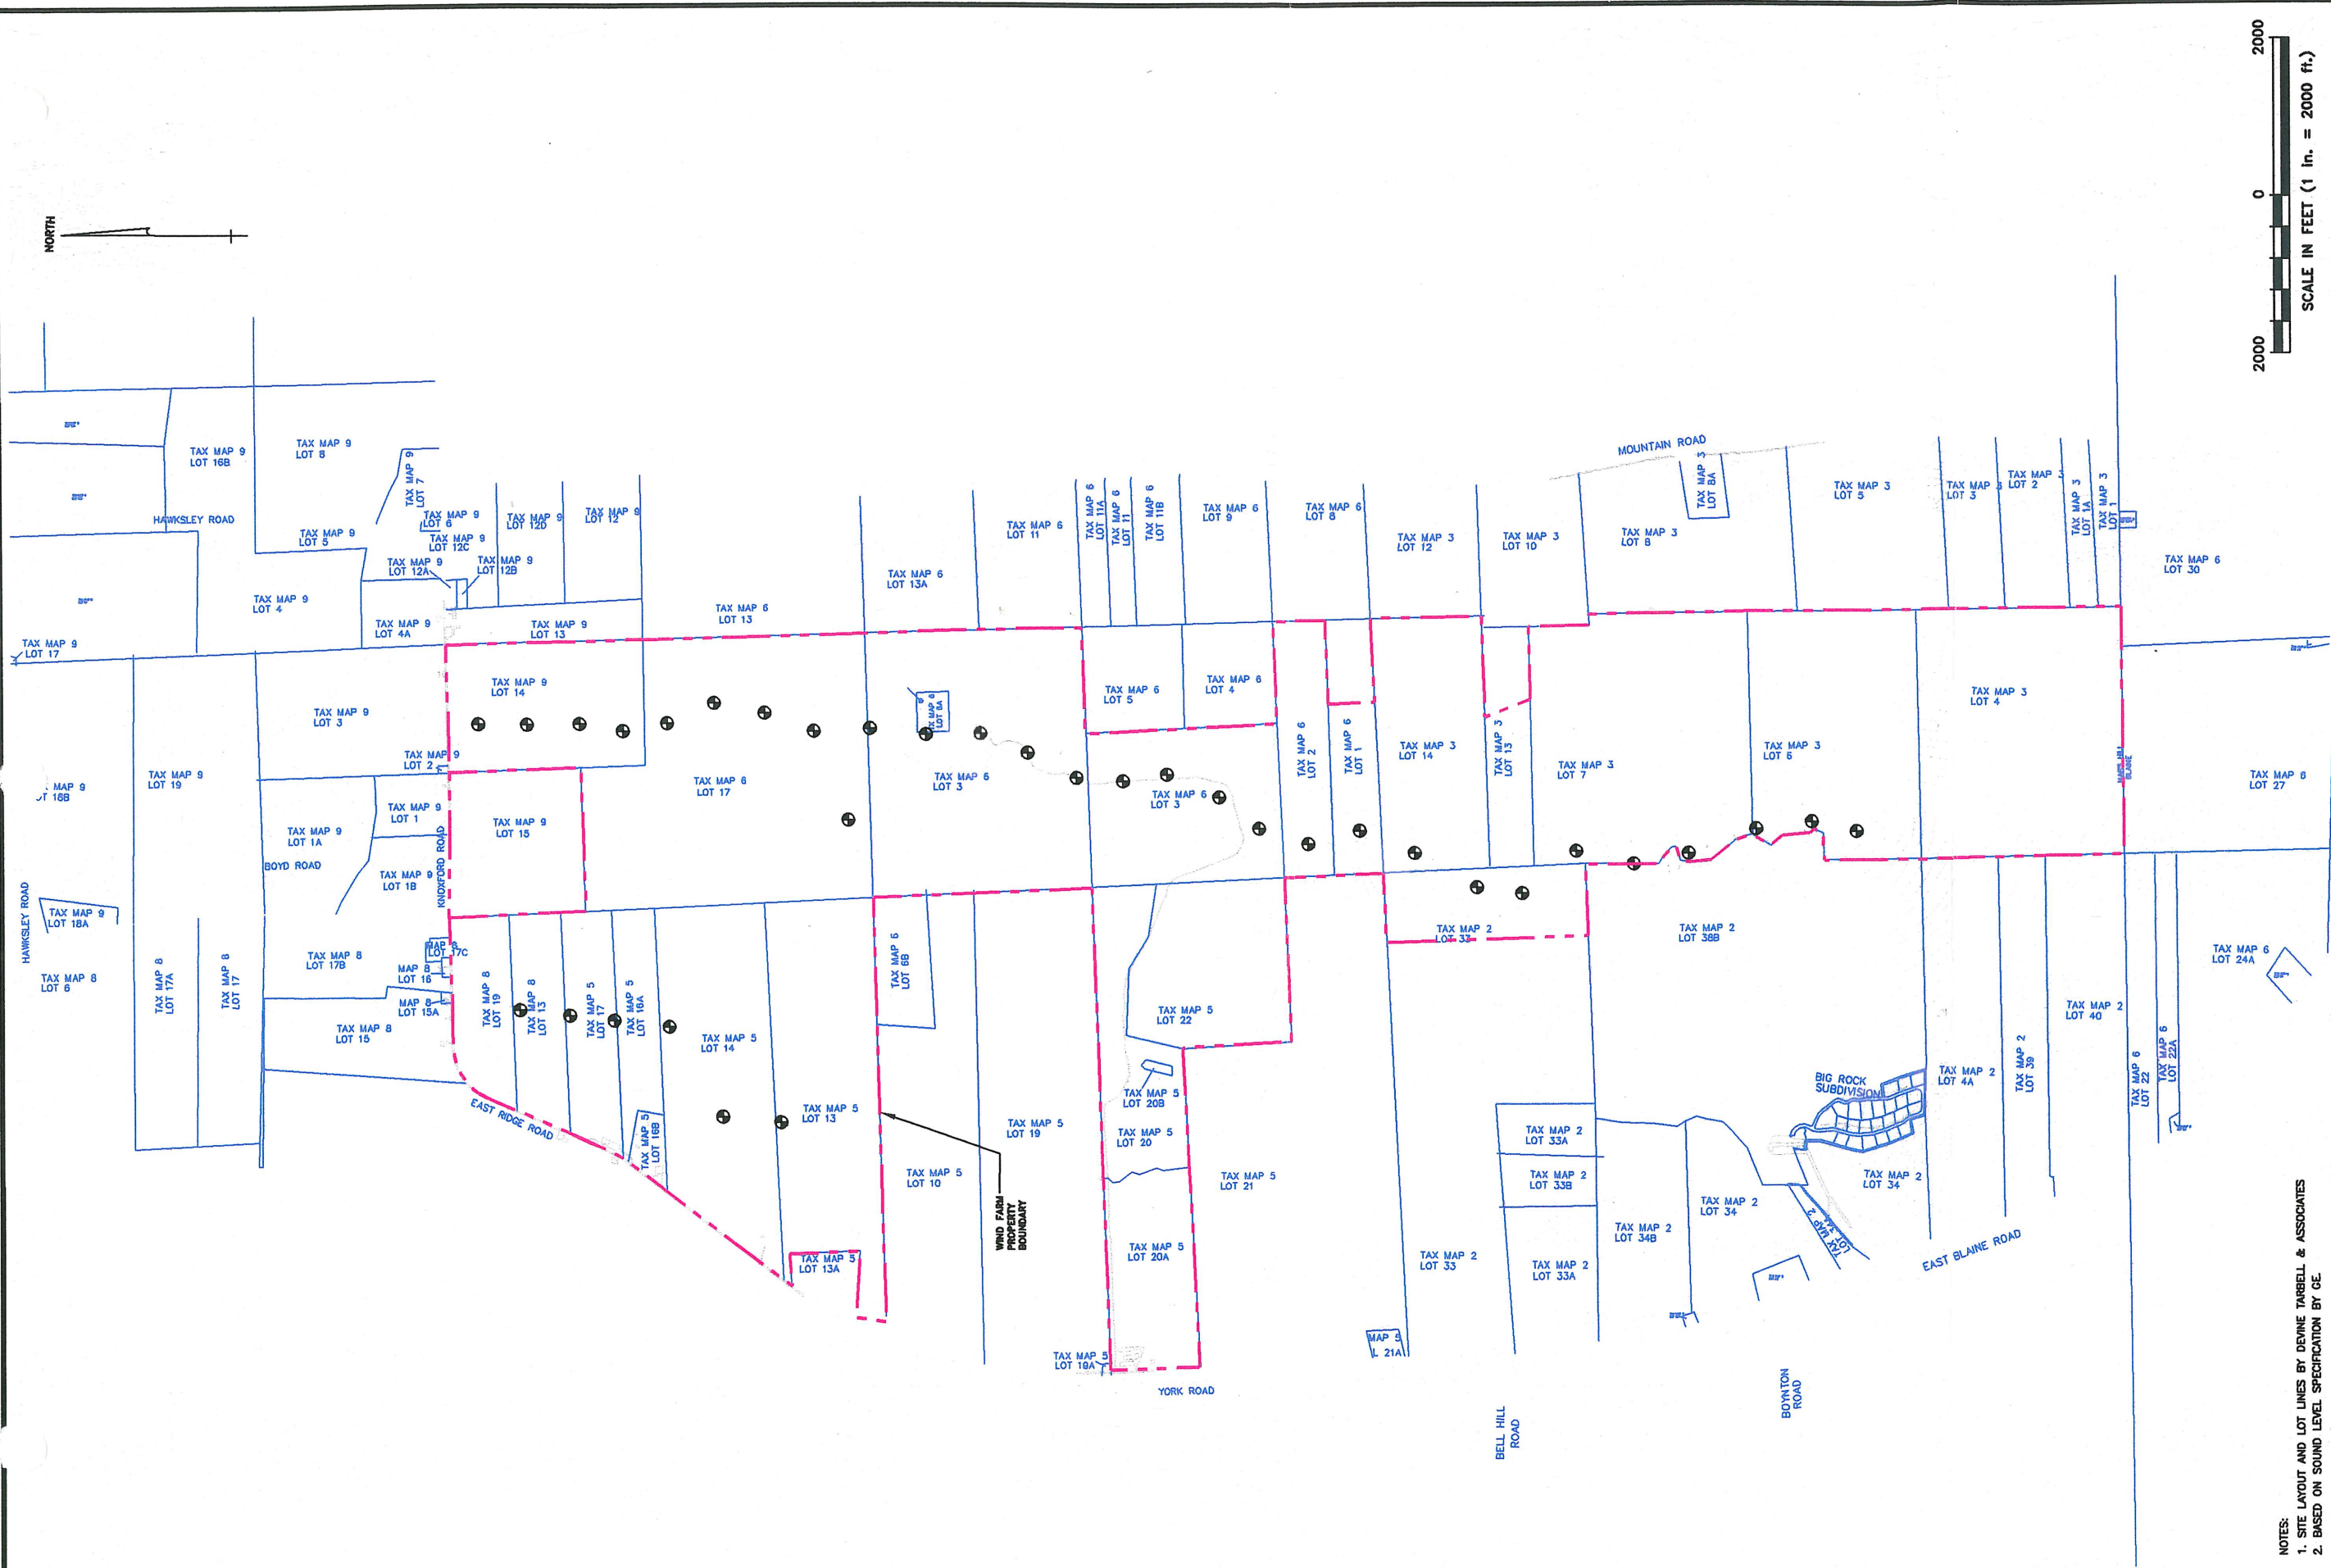

NOTES:
1. SITE LAYOUT AND LOT LINES BY DEVINE TARBELL & ASSOCIATES
2. BASED ON SOUND LEVEL SPECIFICATION BY GE

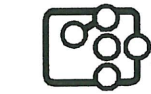

Resource
Systems
Engineering
35 Church Rd.
P. O. Box K
Brunswick, Maine
(207) 725-7896

FIGURE 2
WIND TURBINE LOCATIONS
MARS HILL WIND FARM

DWG NO.: SLS-01 SHEET: 1 OF 1
PROJECT: 030625 REV: 0
DRWN: RSB DATE: 12-26-03
CHECK: APP'D: